



EMERALD ESTATE
ANGLE VALE
Building Envelope Plan

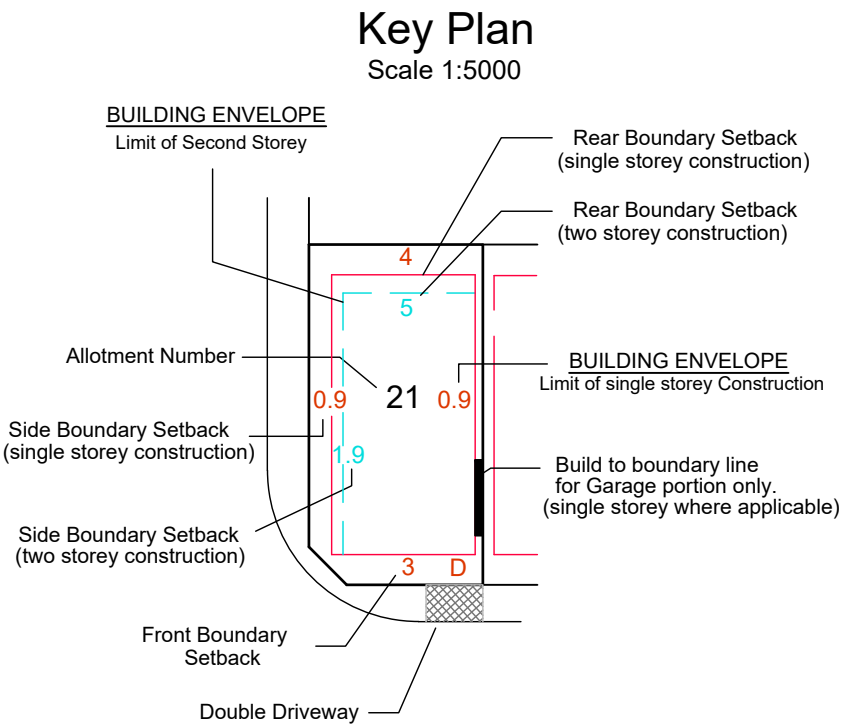

REVISION		DATE
2	UPDATED DRIVEWAYS BEPS	26/11/24
1	UPDATED LOT LAYOUT & ENVELOPE BDYS, D-WAYS	18/11/24
0	ISSUED FOR REVIEW AND COMMENT	16/05/24

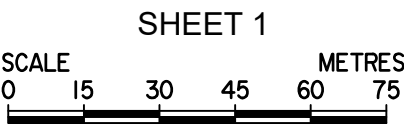

Emerald
ESTATE


Reference 61138/1/6 Dwg No. 61138-1-6-SV-BA1-R2
QA REV 2 DATE 25/11/2024 DR JRK SVY

NB: The 'Building Envelope Plan'
must be read in conjunction
with the written guidelines


NOTE:
SUBJECT TO CONFIRMATION OF EASEMENTS.
Road layout and associated infrastructure is indicative only.
Building on the boundary subject to council consent.



EMERALD ESTATE
ANGLE VALE
Building Envelope Plan
SHEET 2

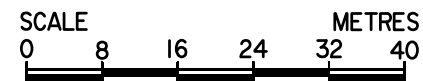

Key Plan
Scale 1:5000

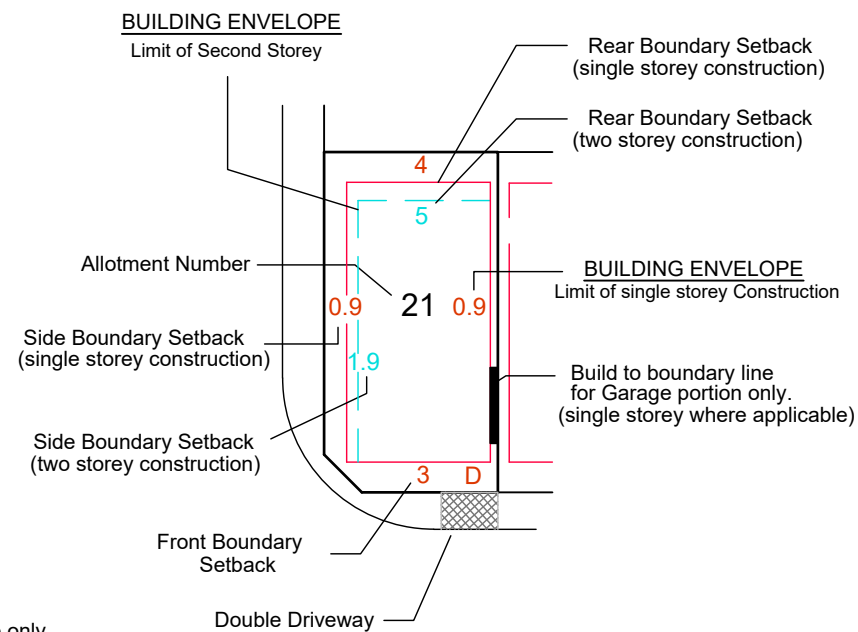

NB: The 'Building Envelope Plan' must be read in conjunction with the written guidelines

NOTE:
SUBJECT TO CONFIRMATION OF EASEMENTS.
Road layout and associated infrastructure is indicative only.
Building on the boundary subject to council consent.



Emerald
ESTATE

Reference 61138/1/6 Dwg No. 61138-1-6-SV-BA1-R2
QA REV 2 DATE 25/11/2024 DR JRK SVY

REVISION	DATE
2	UPDATED DRIVEWAYS BEPS 26/11/24
1	UPDATED LOT LAYOUT & ENVELOPE BDYS, D-WAYS 18/11/24
0	ISSUED FOR REVIEW AND COMMENT 16/05/24

Original Sheet Size A3



REVISION		DATE
2	UPDATED DRIVEWAYS BEPS	26/11/24
1	UPDATED LOT LAYOUT & ENVELOPE BDYS, D-WAYS	18/11/24
0	ISSUED FOR REVIEW AND COMMENT	16/05/24